


WAKE STONE PROPERTY COMPANY
 DB 18371, PG. 719
 BM 2015, PG. 381
 PIN: 1744-41-9970
 ZONING: M1

WAKE STONE CORPORATION
 DB 12651, PG. 1144
 BM 2007, PG. 1336
 PIN: 1744-59-2845
 ZONING: M2

MATCHLINE-SEE BELOW

MATCHLINE-SEE ABOVE

TOTAL PARKING SPACES: 118

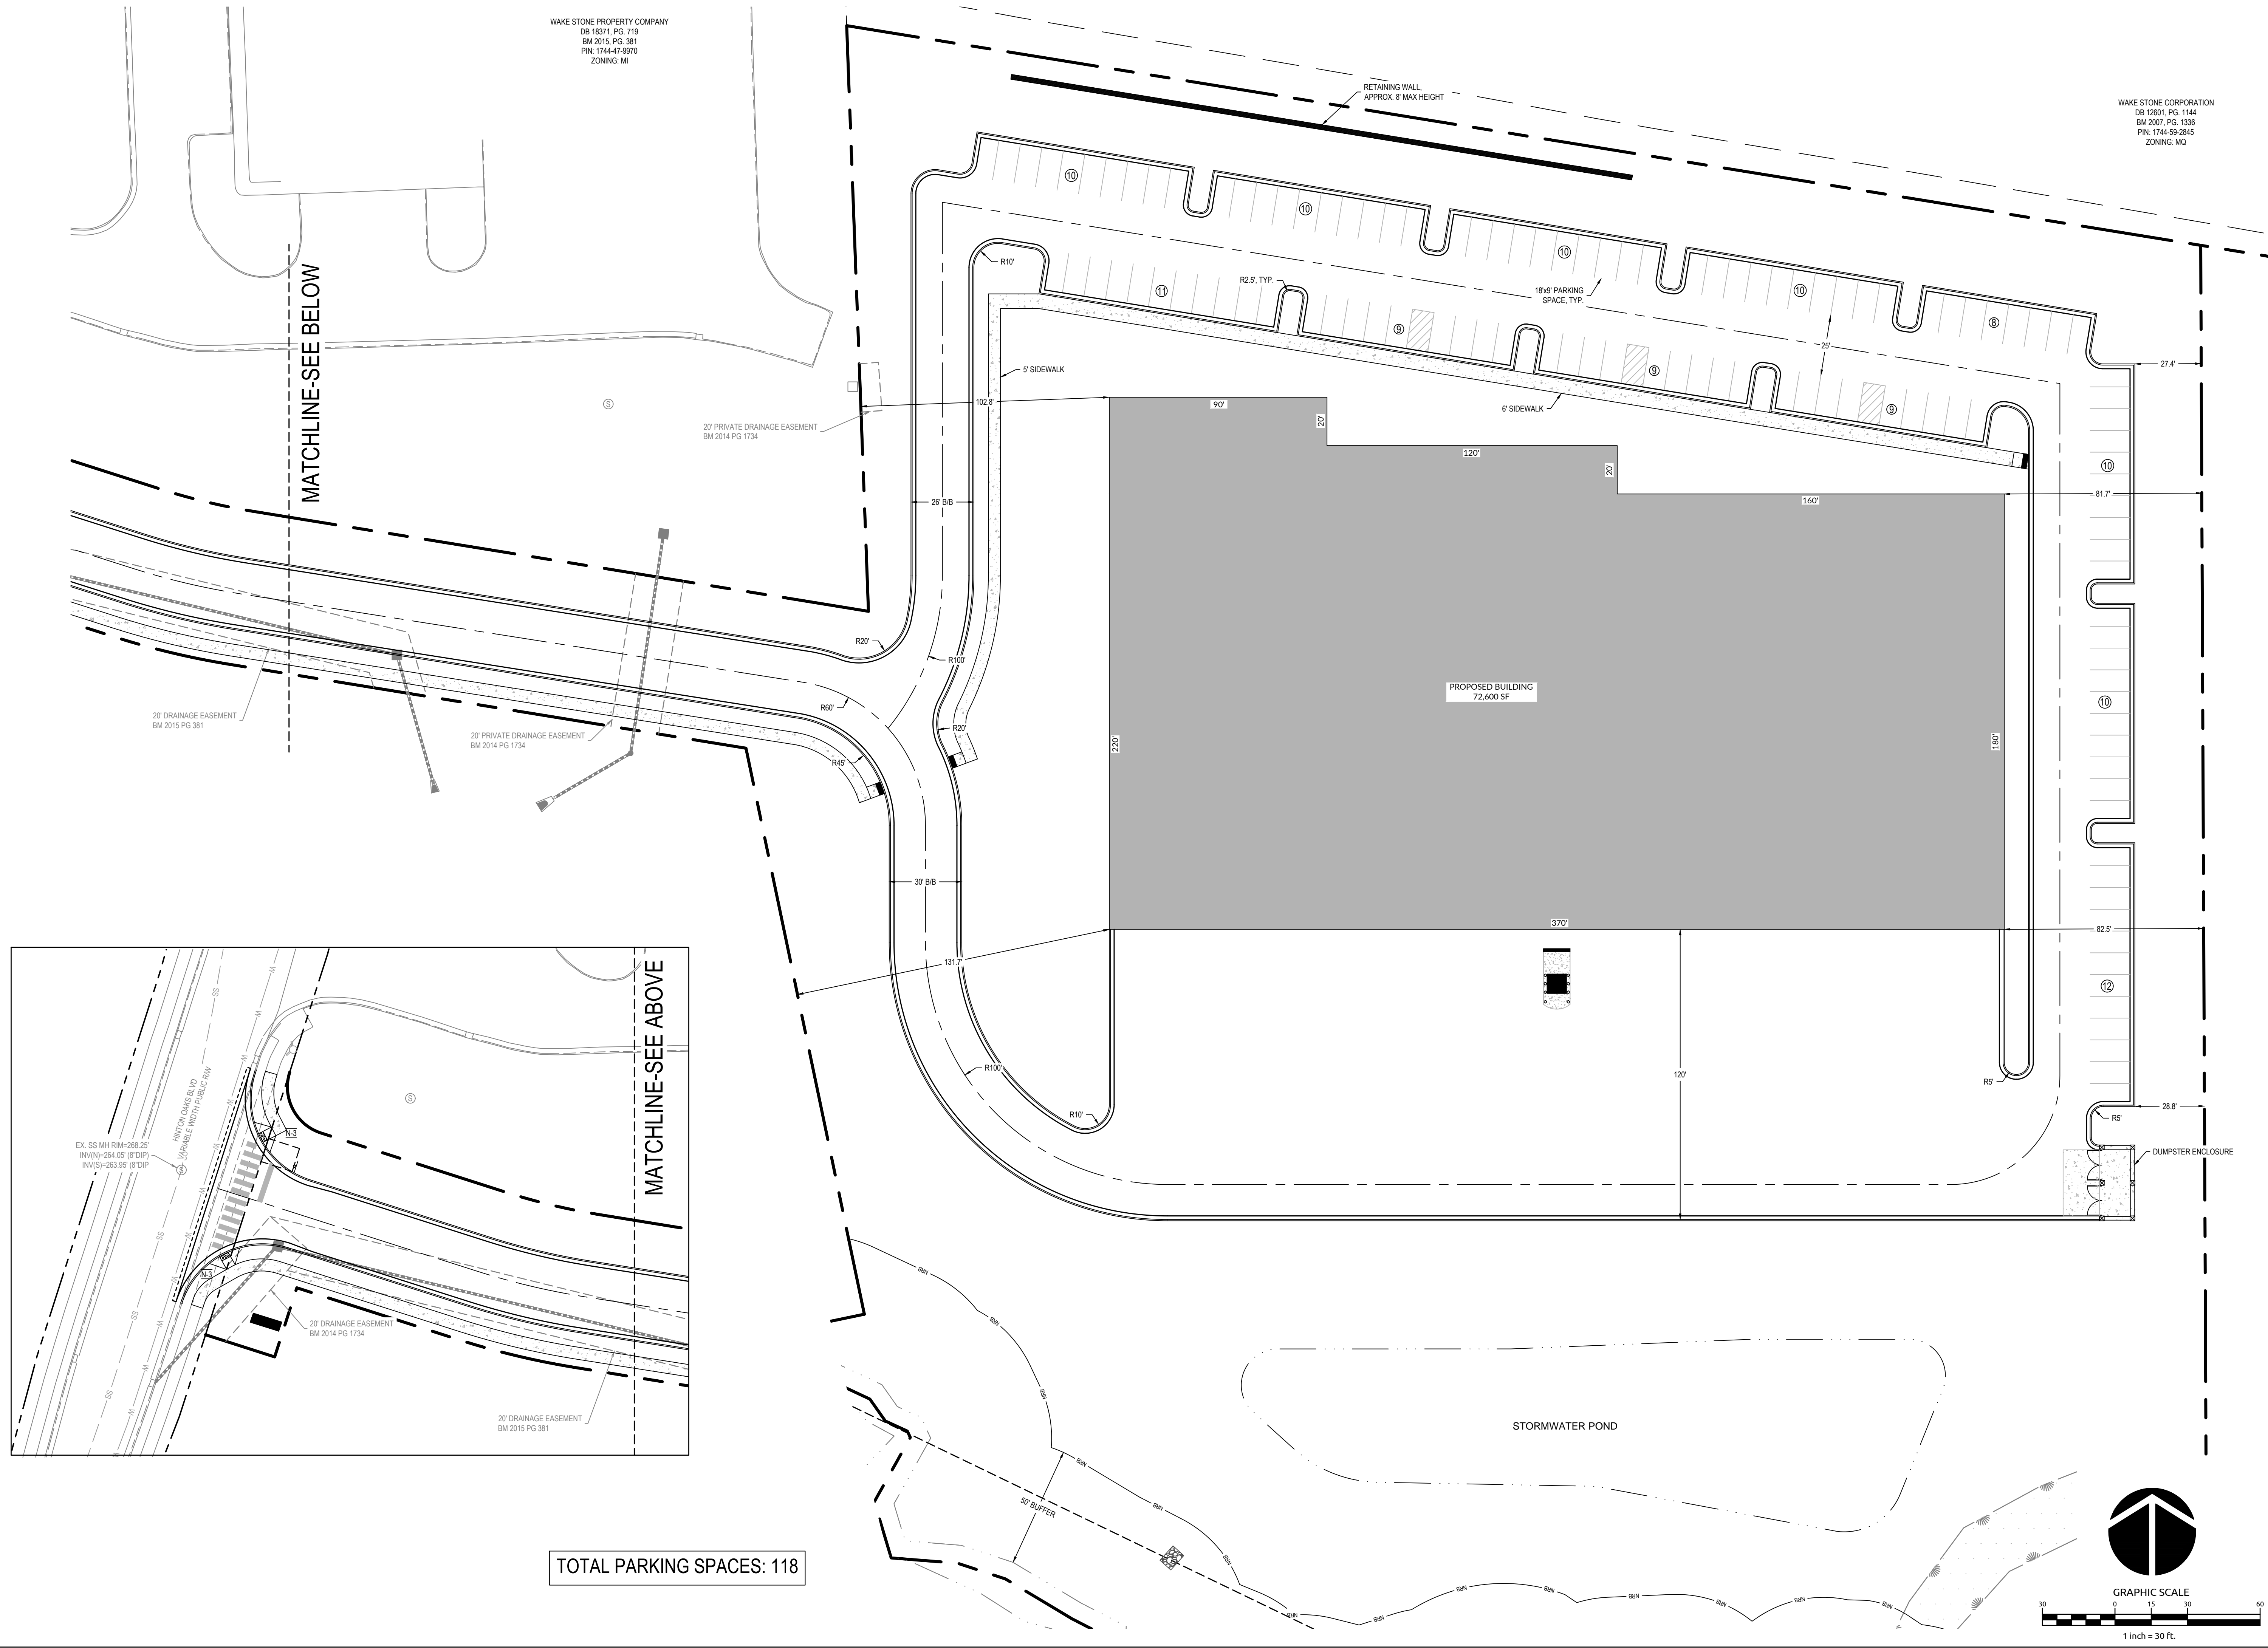

Job No. 09190080.00 Drawn By WR
 Date 09/15/2020 Designer WR



| Revisions | | |
|-----------|--------------------------------|-----------|
| 9 | SIGNATURE SUBMITTAL | 8/27/21 |
| 10 | REVISION TO APPROVED PLANS | 11/11/21 |
| 11 | TOWN COMMENTS | 12/22/21 |
| 12 | LOT A SINGLE BUILDING REVISION | 8/8/23 |
| 13 | LOT A REVISION TOWN COMMENTS | 9/27/23 |
| 14 | LOT A SANITARY SEWER | 2/15/2024 |

